

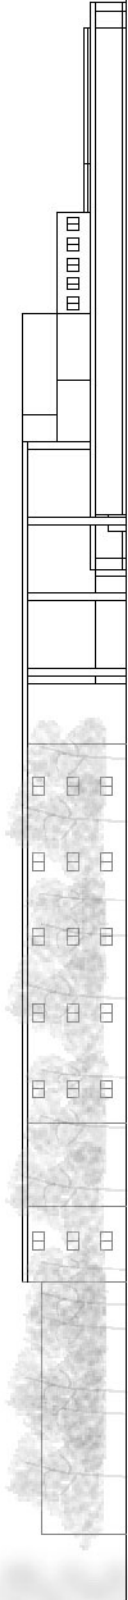
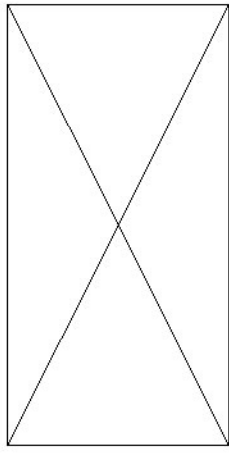



PLAN
ELEVATION

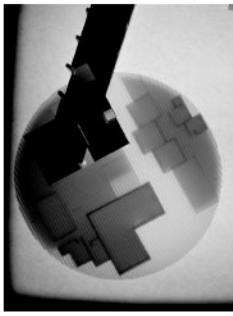


north elevation

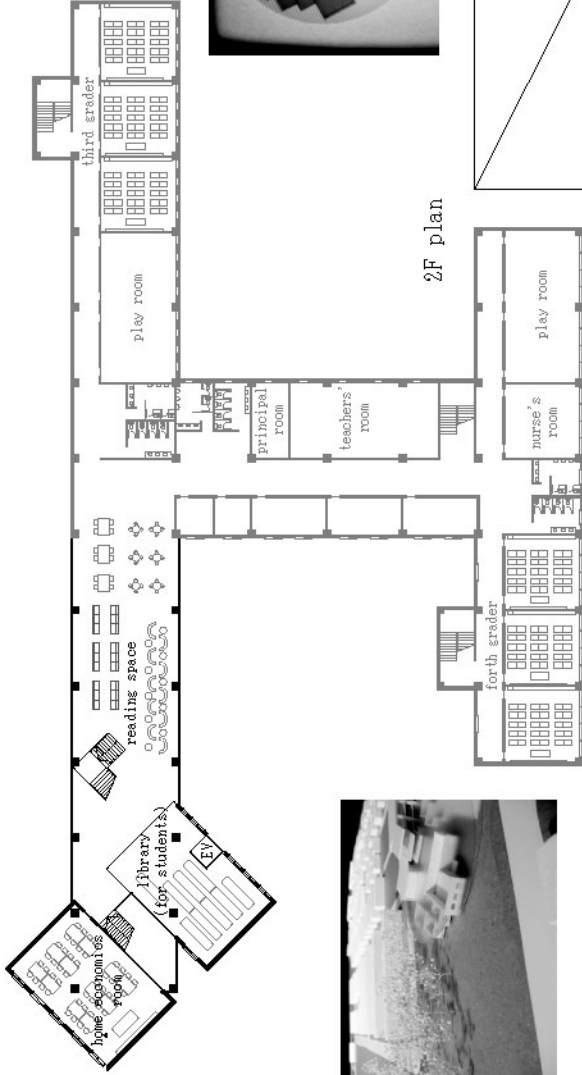

north elevation

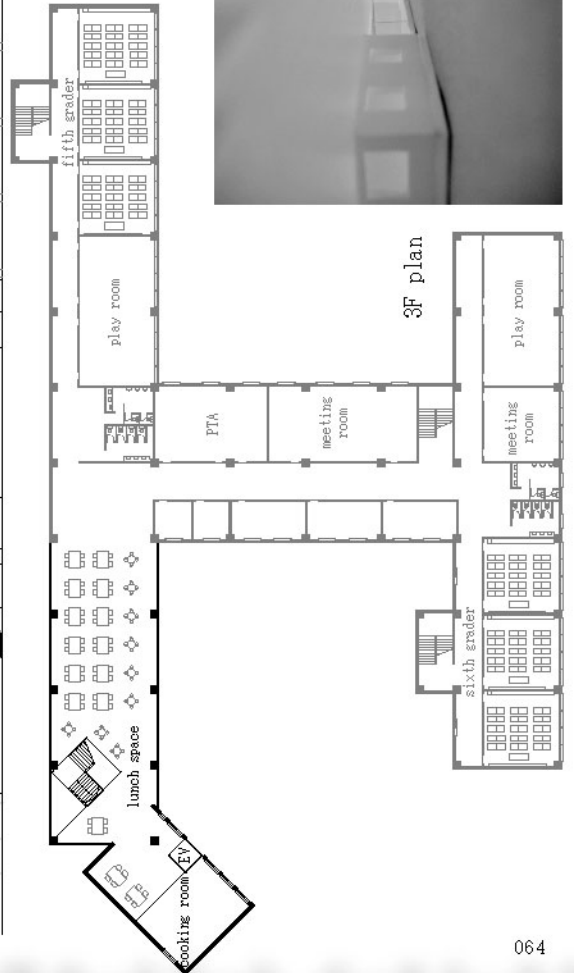

south elevation

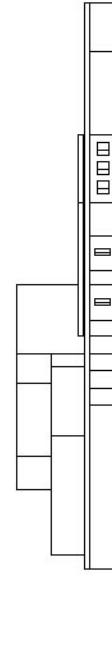

Diploma project **SUGWARA Inn**

1 2 3 4 5 6 7 8