

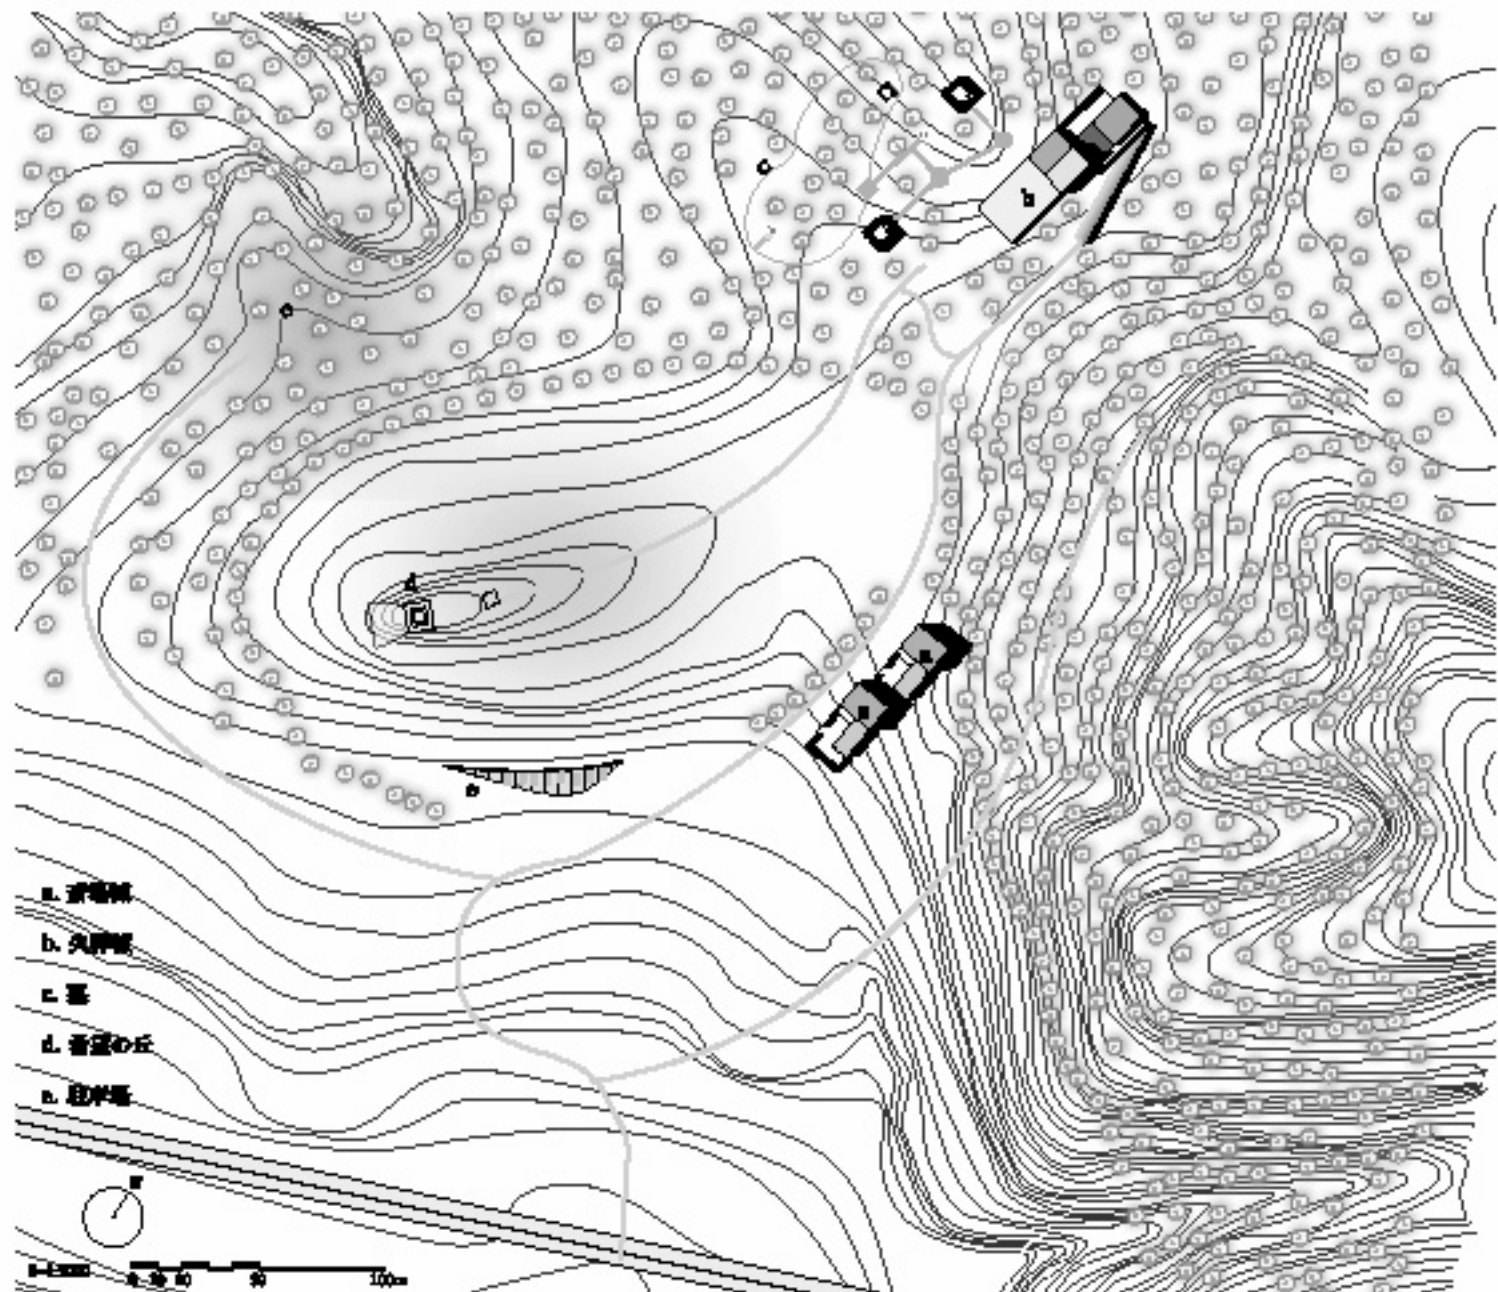


全体配置 S=1:3000

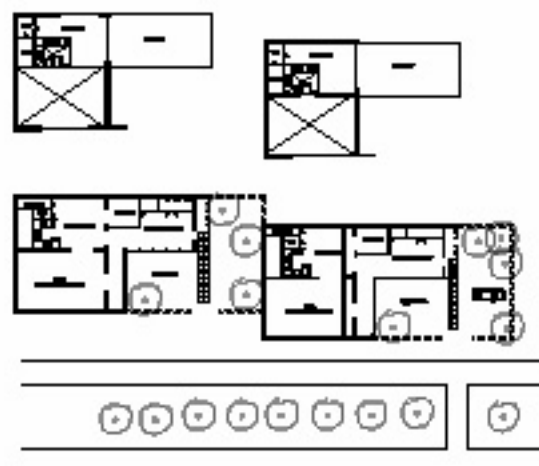

- a. 斎場棟
- b. 久野館
- c. 基
- d. 香盛の丘
- e. 駐車場

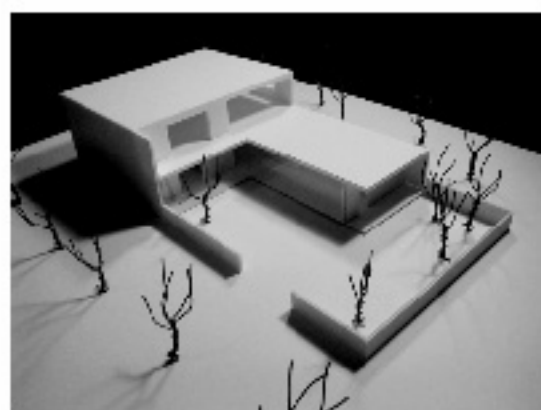

斎場棟平面図 S=1:1000

