


South elevation



A-A' section

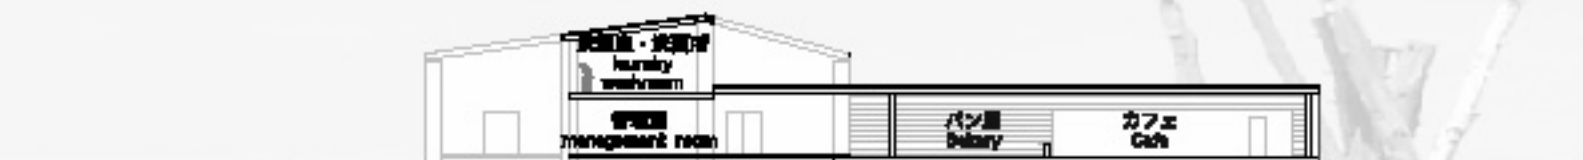

B-B' section



0 5 10 20

《人と人のつながり》

